


## Example of a Full House Layout

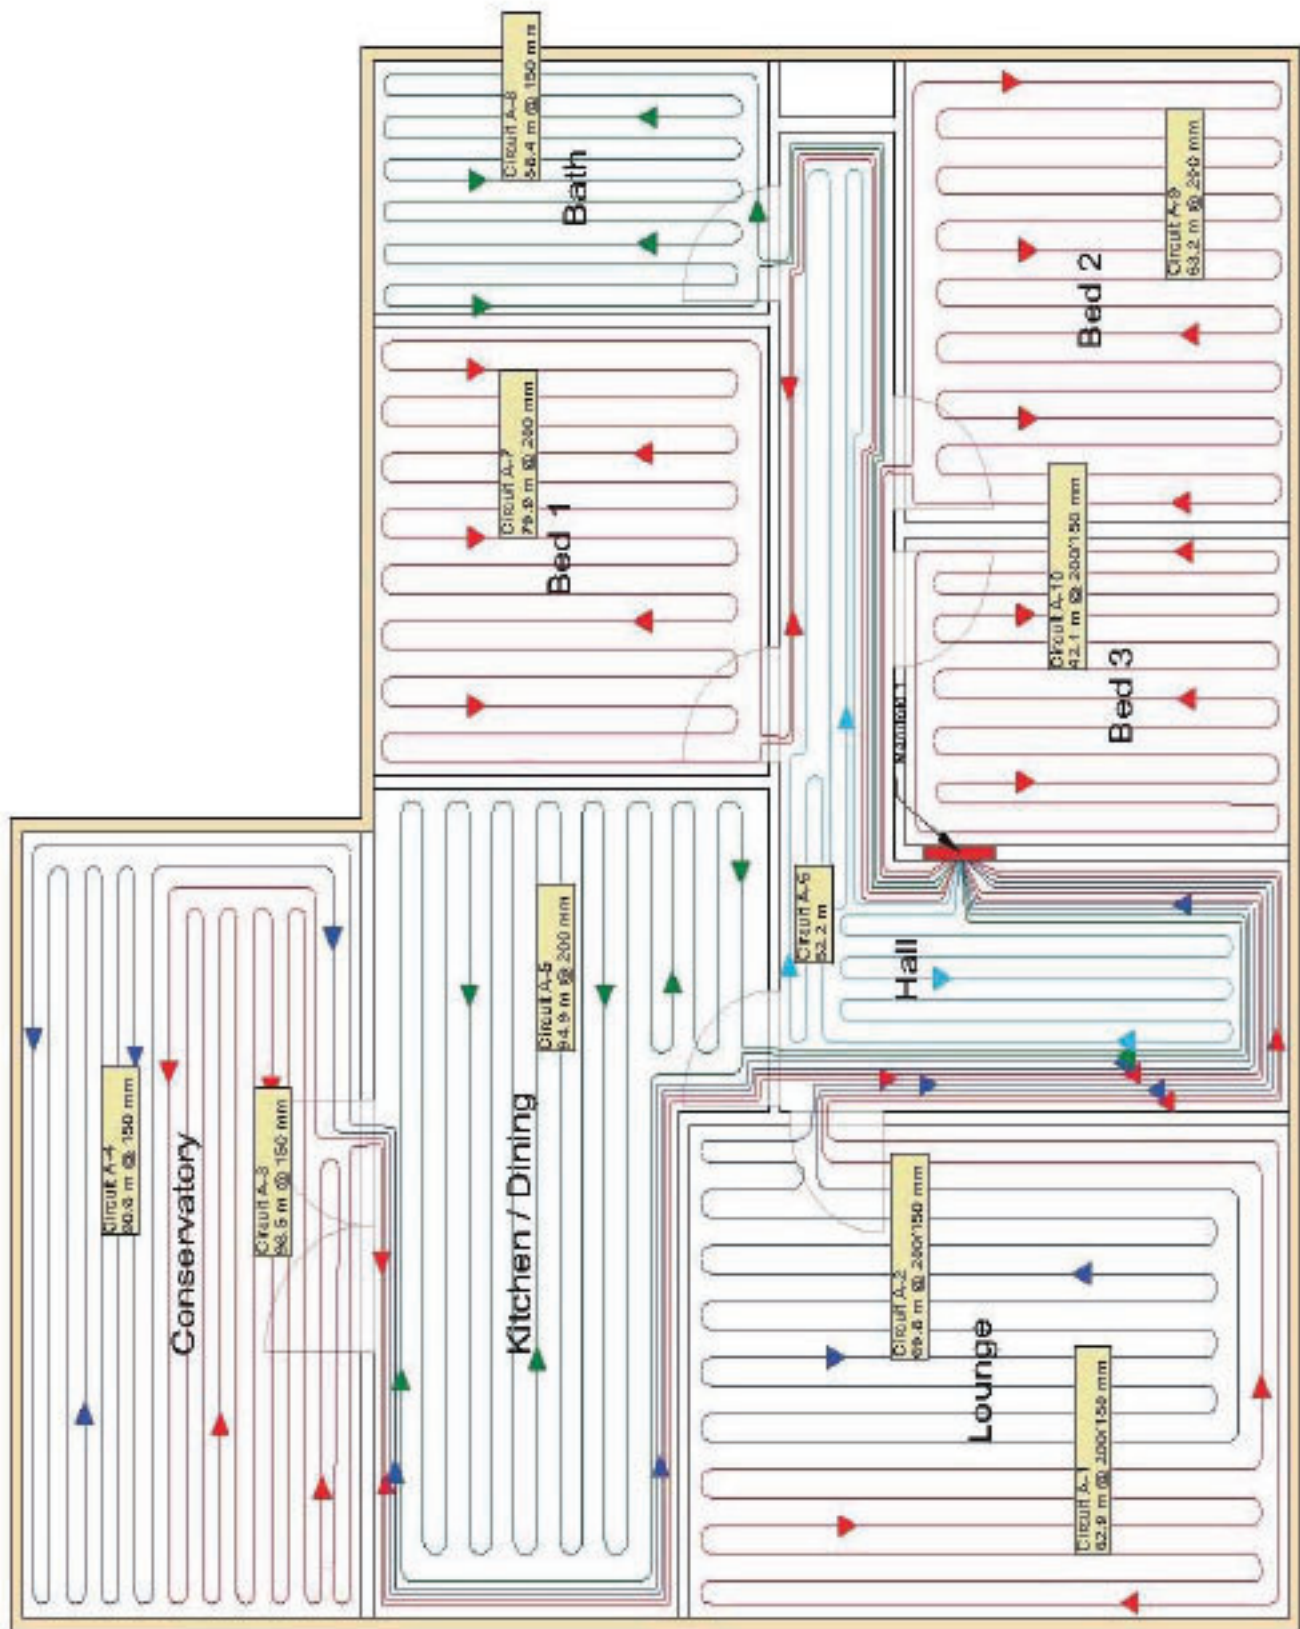

[WWW.UKUNDERFLOORHEATING.CO.UK](http://WWW.UKUNDERFLOORHEATING.CO.UK)

To get the best underfloor heating deals, call us today

0114 247 7772 | 0800 232 1501 | Fax: 0114 247 3311

[info@ukunderfloorheating.co.uk](mailto:info@ukunderfloorheating.co.uk)